


LEGEND

- Existing Wetland
- Proposed Roadway Improvements
- Existing State Right of Way

NOTE: THIS INFORMATION IS A PRELIMINARY ASSESSMENT AND SHOULD NOT BE USED AS OFFICIAL RECORD.

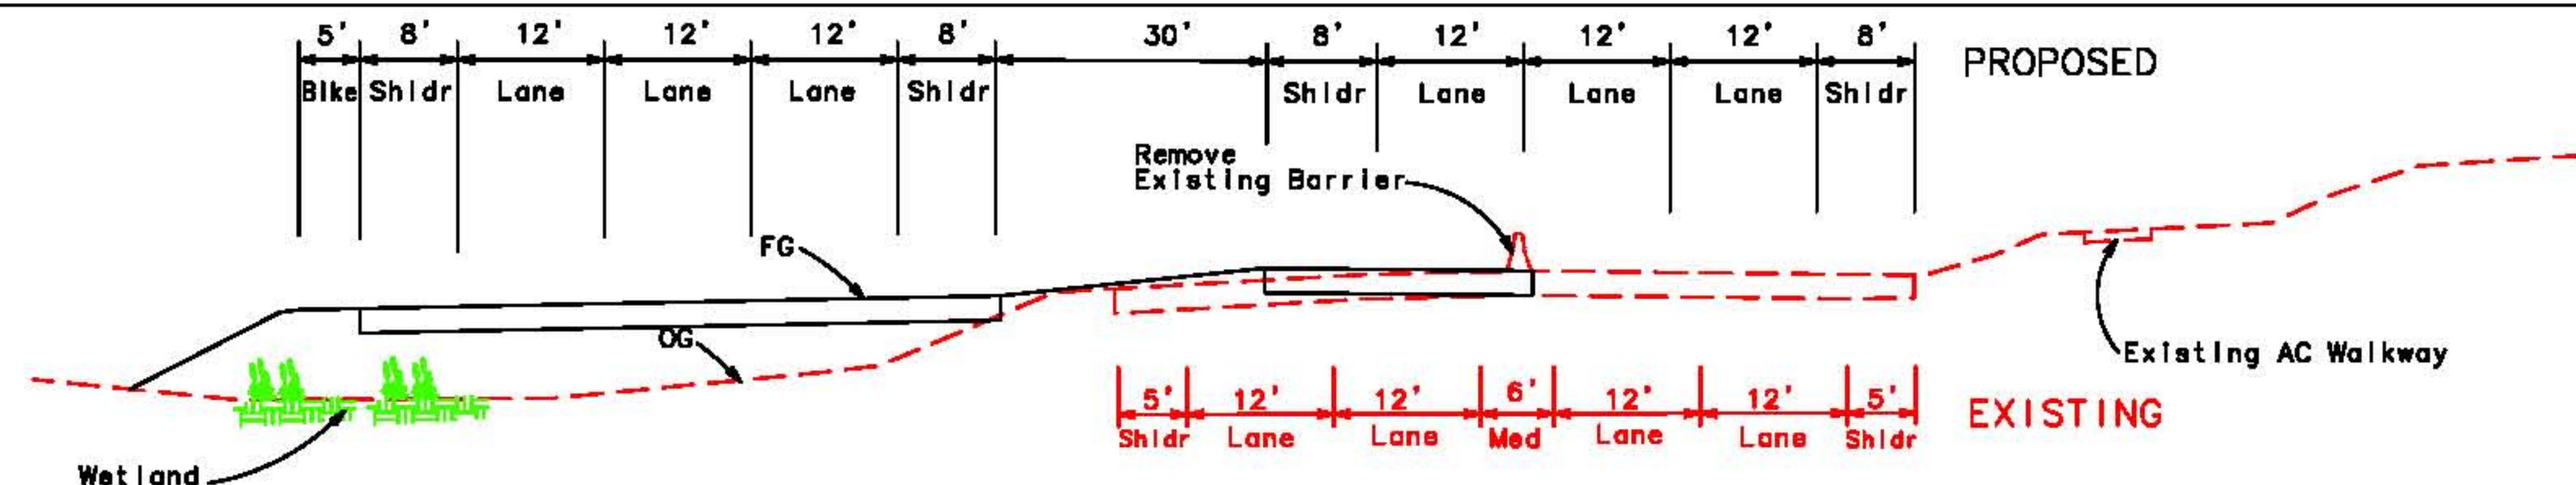

SECTION A-A
No Scale



HWY 1 / CALERA PARKWAY PROJECT
WIDEN TO 6 LANES - 1999 PSR (0.8 MILES)
EXHIBIT A
PRELIMINARY DRAFT
NO SCALE