


- LEGEND**
- Existing Wetland
  - Proposed Roadway Improvements
  - Proposed Bridge Structure
  - Existing State Right of Way
  - Proposed Right of Way

NOTE: THIS INFORMATION IS PRELIMINARY ASSESSMENT AND SHOULD NOT BE USED AS OFFICIAL RECORD.

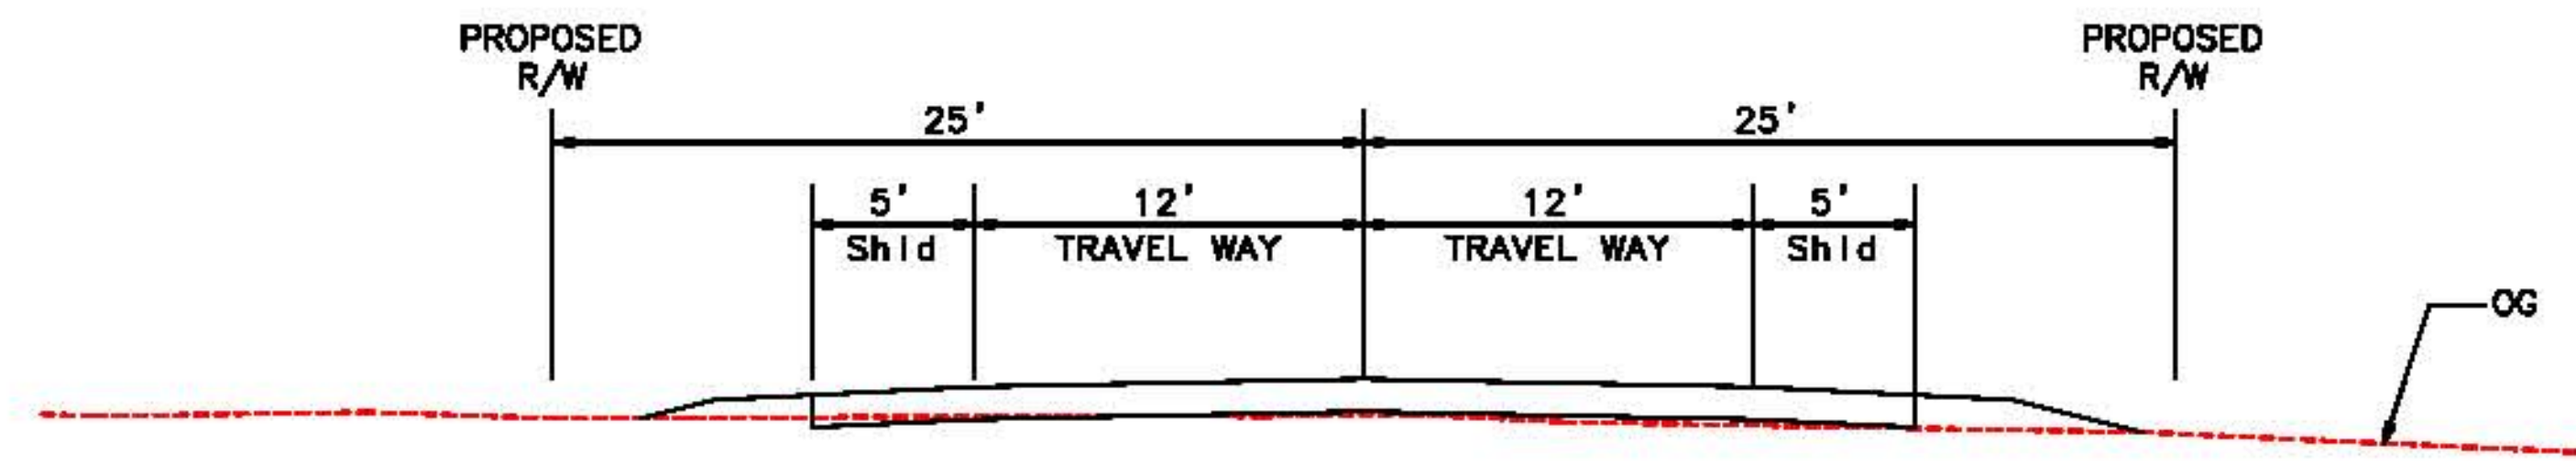

**SECTION A-A**  
NO SCALE



**HWY 1 / CALERA PARKWAY PROJECT**  
**WEST SIDE FRONTAGE ROAD**  
**EXHIBIT G**  
**PRELIMINARY DRAFT**  
 NO SCALE