
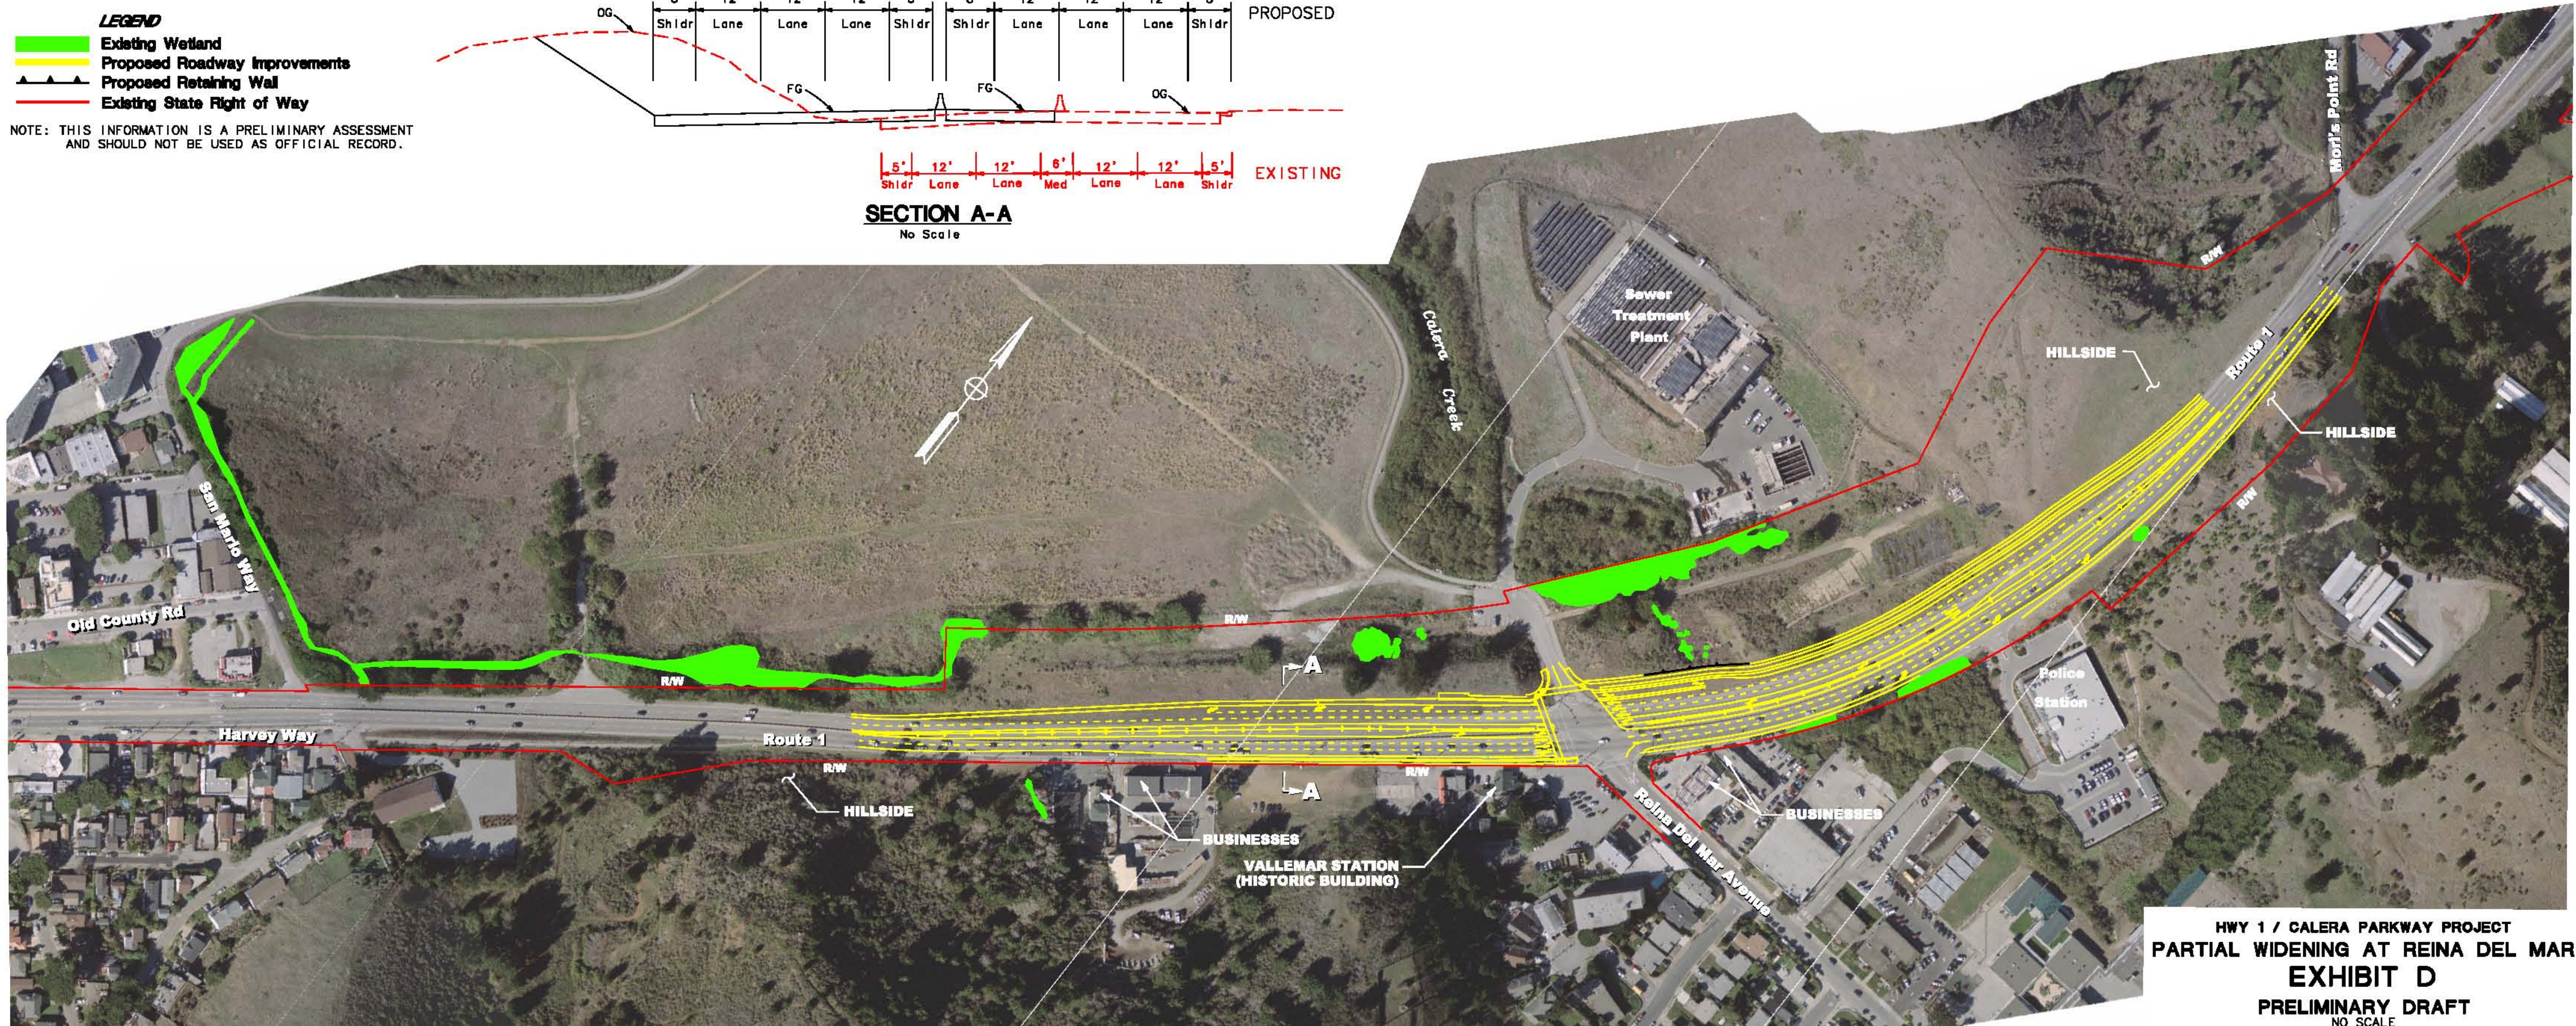


**LEGEND**

- Existing Wetland
- Proposed Roadway Improvements
- Proposed Retaining Wall
- Existing State Right of Way

NOTE: THIS INFORMATION IS A PRELIMINARY ASSESSMENT AND SHOULD NOT BE USED AS OFFICIAL RECORD.

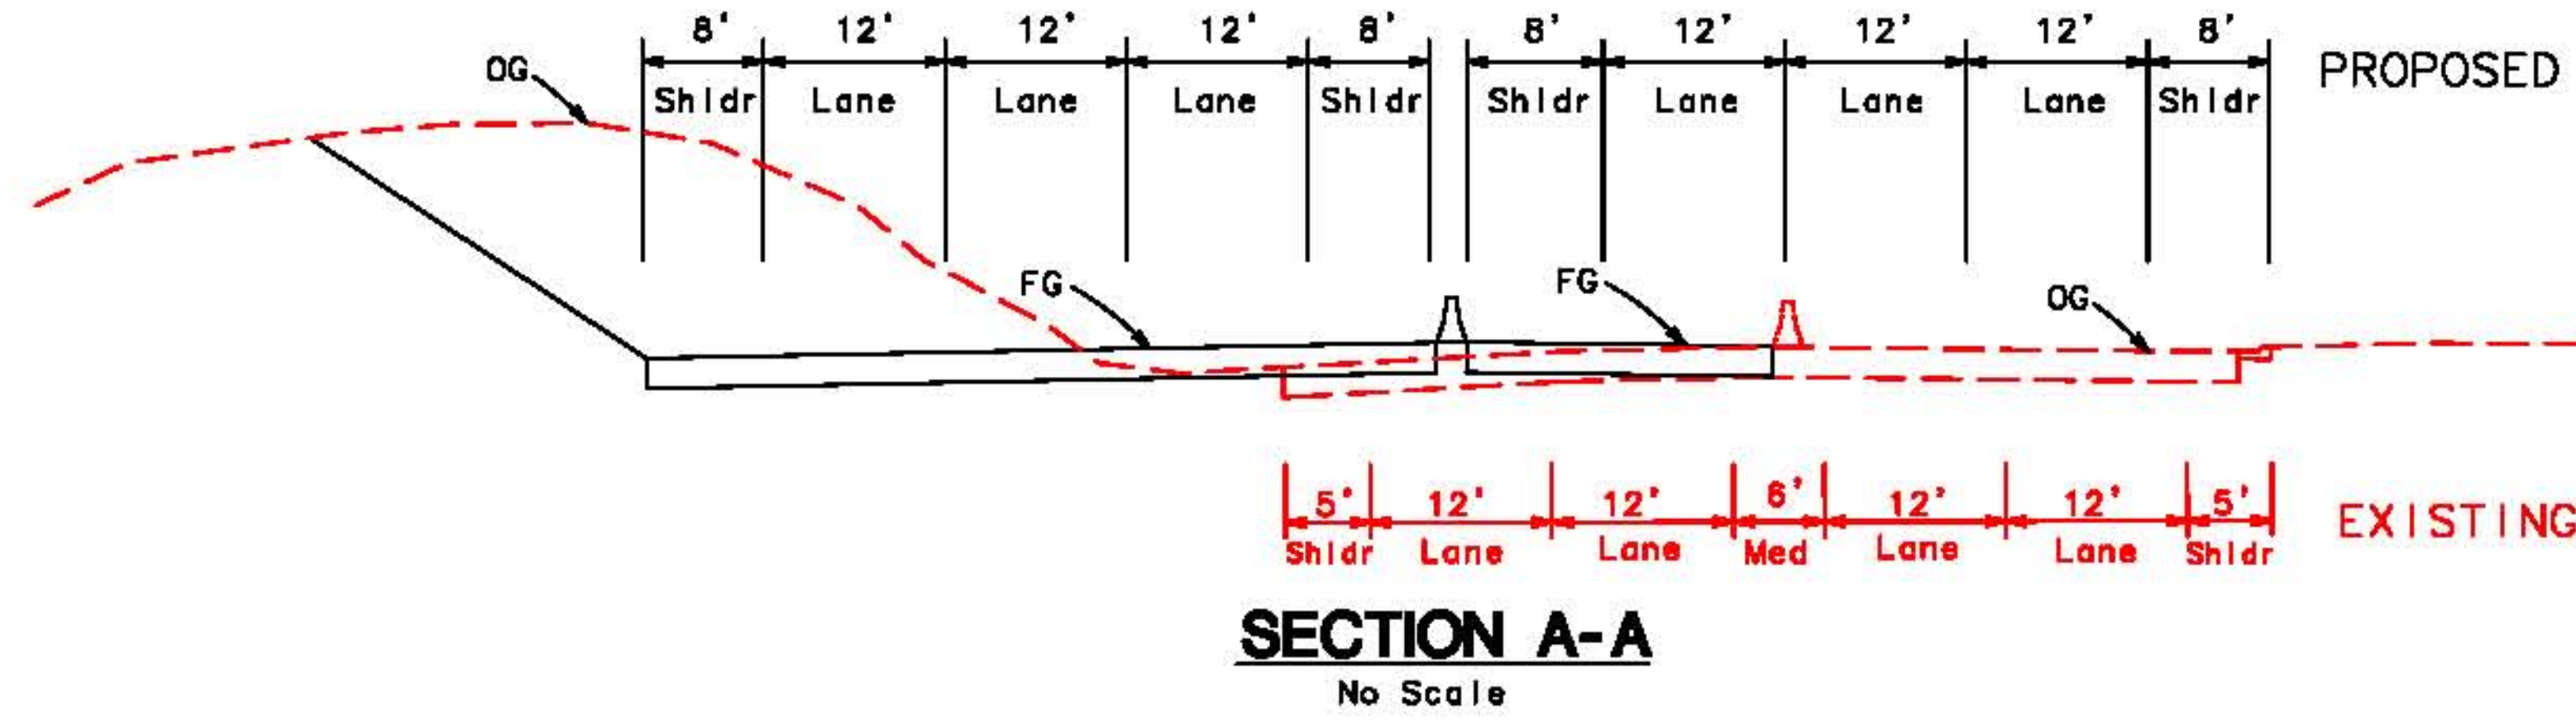

**HWY 1 / CALERA PARKWAY PROJECT**  
**PARTIAL WIDENING AT REINA DEL MAR**  
**EXHIBIT D**  
**PRELIMINARY DRAFT**  
NO SCALE